




- Key:**
- P1: Parking/ vehicular surfaces (HRA)
  - P2.1: Principle paths (3m wide HRA with red chips, lit)
  - P2.2: Secondary paths (2m wide HRA with red chips)
  - P2.3: Feature paving (Permeable block paving, charcoal/ natural)
  - P2.4: Community garden paths (slab paving)
  - P5: Precast concrete steps with inlaid nosing and handrail
  - P6: Tactile paving (buff corduroy)
  - E2: Reclaimed stone edging
  - Tree planting (native species)
  - Raised beds - seeded with temporary crop
  - Screen planting - native shrubs
  - Hedge planting
  - Low shrub / herbaceous planting
  - Mown grass
  - Wildflower grass meadow
  - Orchid wildflower meadow
  - Features - natural play elements, sculptural elements, outdoor gym equipment
  - Galvanised vertical bar fencing (to road / open boundaries)
  - Screen fence with galvanised frame (to boundaries with private gardens)
  - Low walling
  - Timber seating
  - Existing trees to be retained
  - Weldmesh fencing (1.8m high)

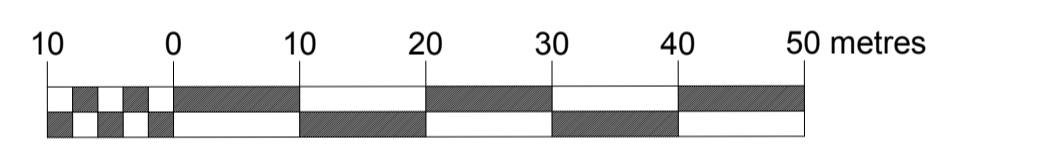

- Notes:**
1. Path alignment subject to confirmation of surrounding road levels to ensure smooth tie-in.
  2. Long falls typically 1:20 (max) locally increasing to 1:15.
  3. Community Garden Arrangement subject to confirmation with allotment group. Exact position/ size of raised beds may vary to suit individuals specific requirements.
  4. Structures proposed are all temporary and exact arrangement/ size may vary. Maximum sizes proposed are as follows:
    - Polytunnel: 16ft x 36ft (4.9m x 11m) - 1nr
    - Timber Shed: 3.2m x 9m x 2.4m - 2nr
    - Disabled/Accessible Toilet - Prefabricated Portable Unit (1.5m x 1.5m) - 1nr. Toilet Unit to have chemical toilet (no permanent sewer connection).

Date 22/02/18	Revision Added Edge Detail References and gates	No. B	Initials US
Date 19/12/17	Revision Planning Application	No. A	Initials CG
North Point 	Project <b>St. Eunan's Community Greenspace</b>		
Drawn IM	Client Robertson Construction		
Checked by CG			
Date 29/11/17	Title <b>General Arrangement</b>		
Scale 1:500			
Original Size <b>A1</b>	Copyright Acknowledgement Ordnance Survey © Crown Copyright 2017. All rights reserved. Licence No. AL100017966.	Quality Assurance UKAS 005 Quality Assurance ISO 9001:2008 SGS Certificate GB02/54539	Drawing No. <b>40013_103 B</b>

Drawing Name and Location