


Client : - Mrs Akpinder Kaur

Address : - 12 - 14 Aukland Place,
Clydebank

Project : - Proposed Alterations for Alcohol Sales

Drg Title : - Proposed Ground Floor Layout

Drg No: -APCAK102 Scale: - 1 : 50

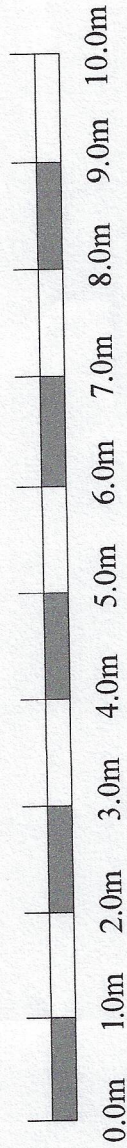


Scale Bar

Legend :-

- Smoke Detector.....
- Emergency Exit Sign.....
- Break Glass Point.....
- Fire Extinguisher.....
- LICENSED AREA.....

ALCOHOL DISPLAY AREA **8.2m²**

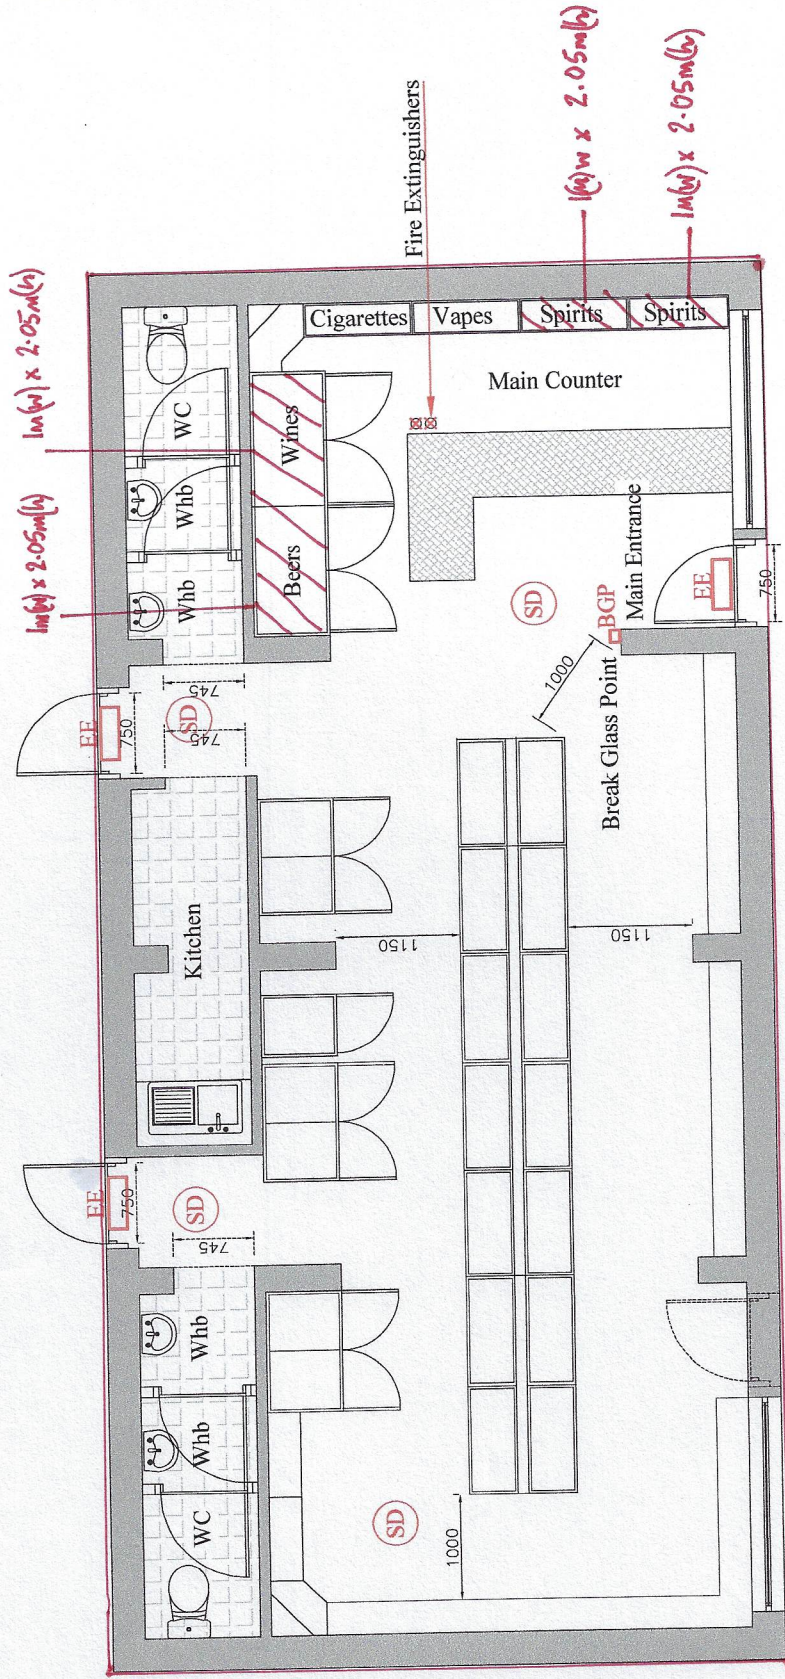

PROPOSED GROUND FLOOR LAYOUT OF SHOP

W = width
h = height