


LICENSING LEGEND

- site boundary
- premises footprint
- licensed areas
- areas to which children/young persons have access
- external tables and chairs
- bar service/alcohol display


Additional activities or services legend

- Conference facilities
- Restaurant facilities
- Bar meals
- Receptions / functions
- Club / group meetings
- Recorded music
- Live performances
- Gaming
- Indoor/outdoor sports
- Televised Sport
- Outdoor drinking facilities


- smoke detector
- heat detector
- break glass point
- fire alarm sounder
- fire extinguisher
- emergency light
- illuminated EXIT sign

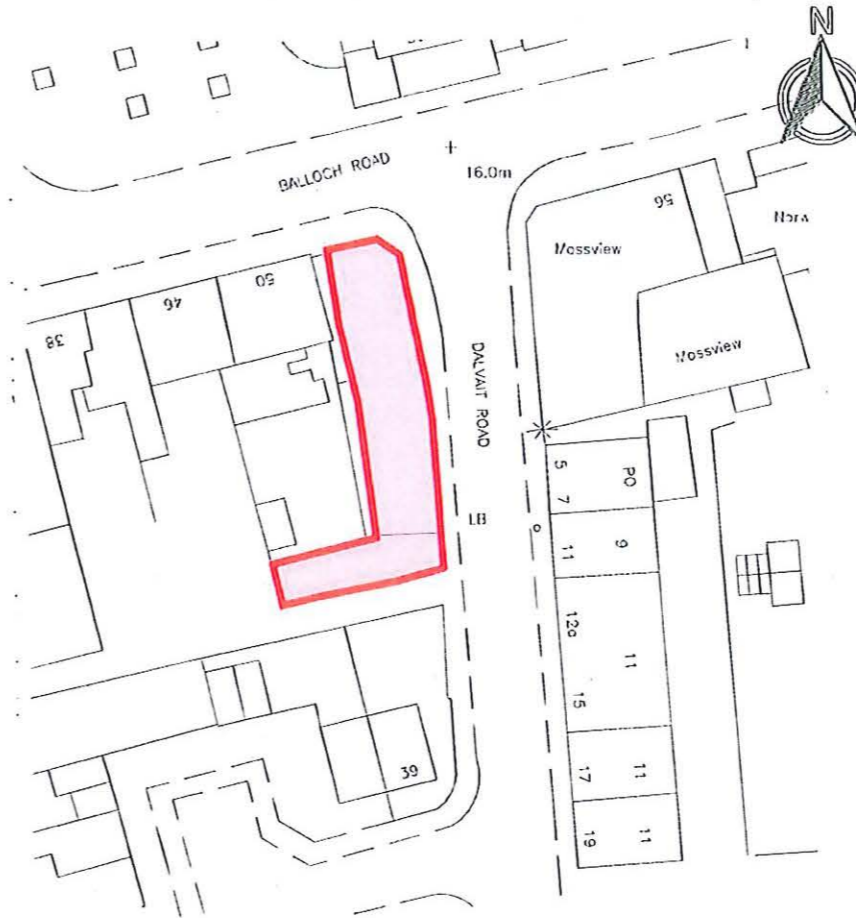

**LOCATION PLAN
1:250**

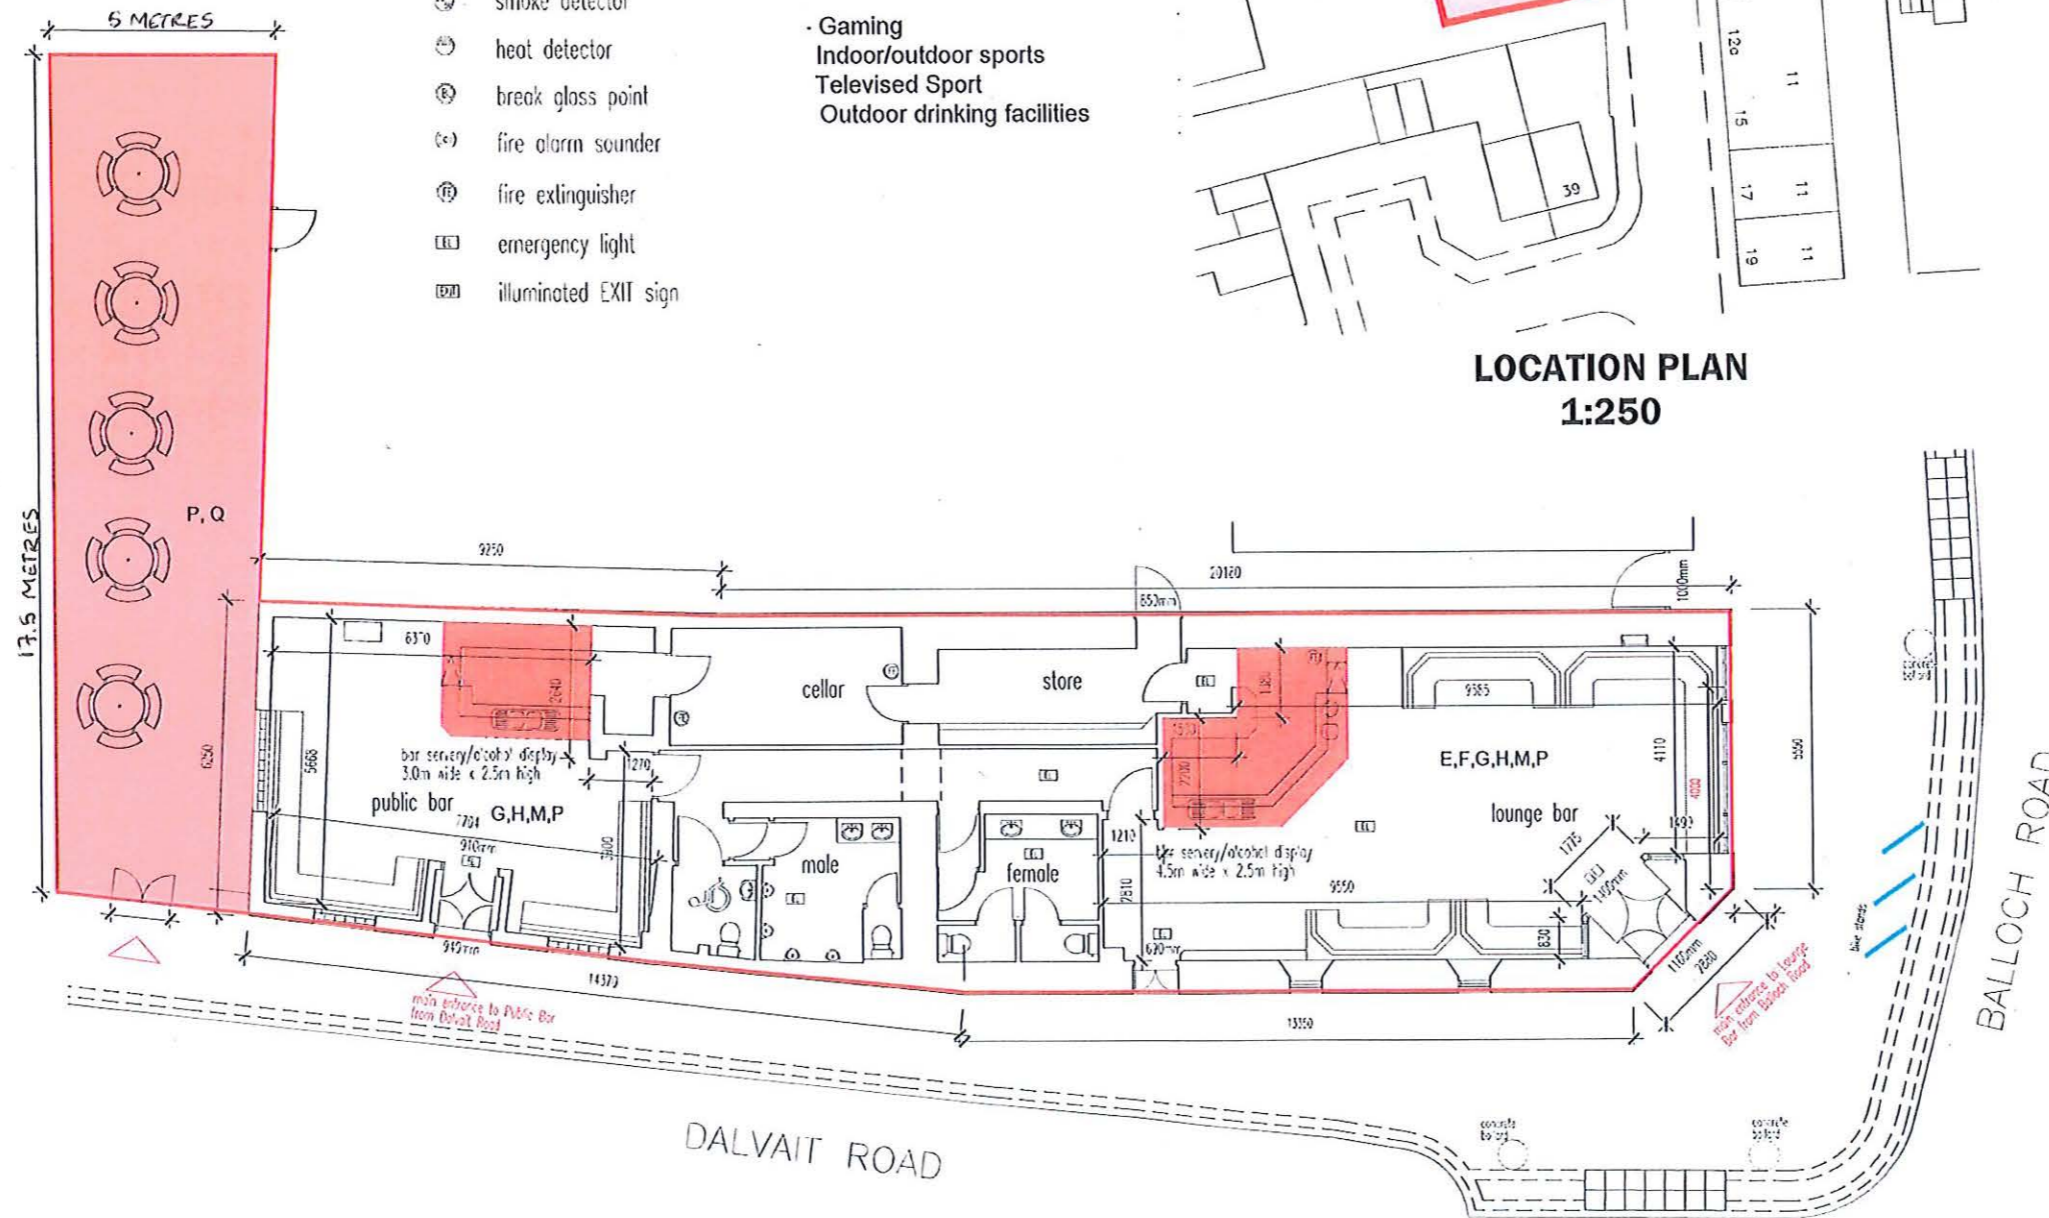

**FLOOR PLAN
1:50**

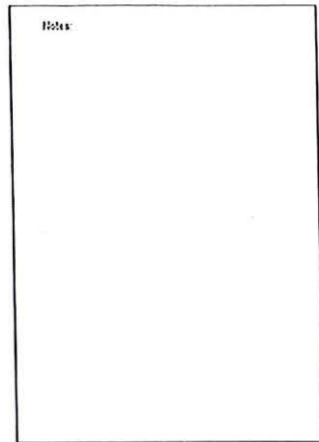

Revision	Date	Details

KANE
DESIGN SOLUTIONS
66 Winton Gardens, Booth1, Alexandria G83 6GA
Tel: 0742354041
Email: info@kanedesignsolutions.com

Client: The Dog House Bar

Project: Proposed Beer Garden Occupation at The Dog House Bar
54 Balloch Road, Balloch, G83 6LE

Scale: Proposed Plan