


DO NOT SCALE FROM THIS DRAWING

SAFETY HEALTH AND ENVIRONMENTAL INFORMATION


In addition to the hazard/risks normally associated with the types of work detailed on this drawing, note the following risks and information.

Risks listed here are not exhaustive. Refer to

CONSTRUCTION

- No significant hazards which should not be reasonably foreseen by a competent contractor 

MAINTENANCE AND INSPECTION

- No significant hazards which should not be reasonably foreseen by a competent contractor 

RESIDUAL DESIGN RISKS

- No significant hazards which should not be reasonably foreseen by a competent contractor

For information relating to use, cleaning and maintenance refer to the Health and Safety file.



It is assumed that all works will be carried out by a competent contractor working, where appropriate, to an approved method statement.

This plan is based on the Ordnance Survey map with the permission of the controller of HMSO. Crown Copyright. Unauthorised reproduction infringes Crown Copyright and may lead to prosecution or civil proceedings.

Notes:

- Refer to drawing GBFAS-FRH-ZZ-DR-W-102402 for sections.

Legend:

-  Operation Reference
-  Scheme Boundary

P01.2	20/03/24	SECOND ISSUE	KAB	LG	SJGS
P01.1	13/03/24	DRAFT FIRST ISSUE	KAB	LG	SJGS
Rev	Date	Description	Drawn	Chkd	Appd

For Information

Gruggies Burn Flood Alleviation Scheme

Inlet Structure Plan

Drawn	Date	Designed	Date
KAB	29/02/24	EI/LG	29/02/24
Checked	Date	Approved	Date
LG	20/03/24	SJGS	20/03/24
Size	Scale	Fairhurst Ref	
A1	1:200	153386-PW-2401	

Drawing Number	Status	Revision
GBFAS-FRH-ZZ-DR-W-102401	S2	P01.2

DO NOT SCALE FROM THIS DRAWING

SAFETY HEALTH AND ENVIRONMENTAL INFORMATION

In addition to the hazard/risks normally associated with the types of work detailed on this drawing, note the following risks and information.

Risks listed here are not exhaustive. Refer to

CONSTRUCTION

- No significant hazards which should not be reasonably foreseen by a competent contractor



MAINTENANCE AND INSPECTION

- No significant hazards which should not be reasonably foreseen by a competent contractor



RESIDUAL DESIGN RISKS

- No significant hazards which should not be reasonably foreseen by a competent contractor


For information relating to use, cleaning and maintenance refer to the Health and Safety file.

It is assumed that all works will be carried out by a competent contractor working, where appropriate, to an approved method statement.

This plan is based on the Ordnance Survey map with the permission of the controller of HMSO. Crown Copyright. Unauthorised reproduction infringes Crown Copyright and may lead to prosecution or civil proceedings.

Notes:

- Refer to drawing GBFAS-FRH-ZZ-DR-W-102401 for location of sections.

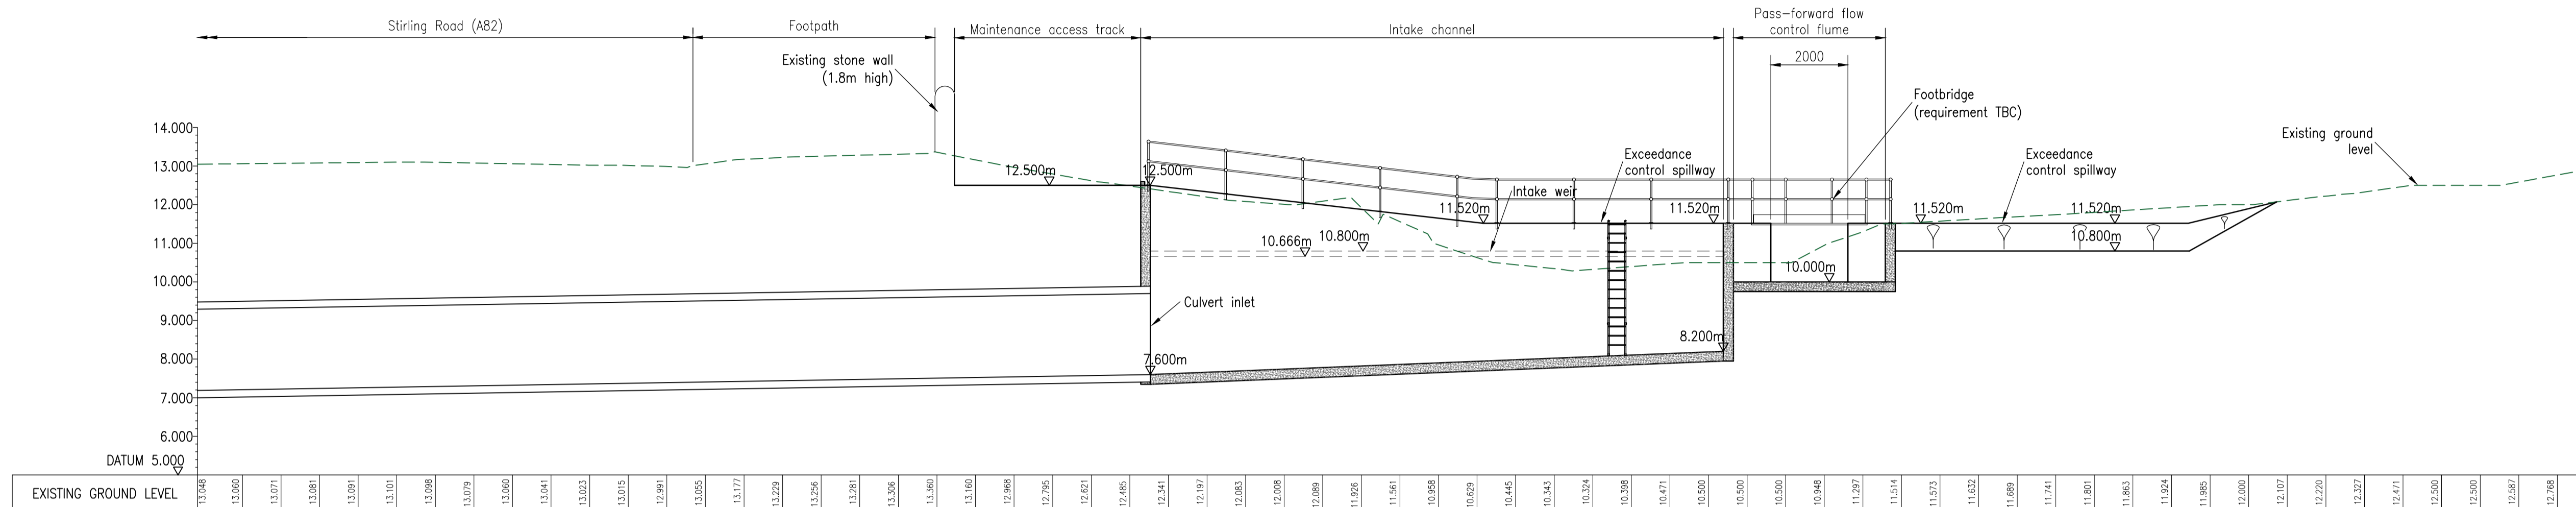

Section A-A
(Scale 1:100)



Section B-B
(Scale 1:100)

Rev	Date	Description	Drawn	Chkd	Appd
P01.2	20/03/24	SECOND ISSUE	KAB	LG	SJGS
P01.1	13/03/24	DRAFT FIRST ISSUE.	KAB	LG	SJGS

For Information



Project Title
**Gruggies Burn
Flood Alleviation Scheme**


Drawing Title
**Inlet Structure
Sections**

Drawn	Date	Designed	Date
KAB	29/02/24	EI/LG	29/02/24
Checked	Date	Approved	Date
LG	20/03/24	SJGS	20/03/24

Size	Scale	Fairhurst Ref
A1	1:100	153386-PW-2402

Drawing Number	Status	Revision
GBFAS-FRH-ZZ-DR-W-102402	S2	P01.2



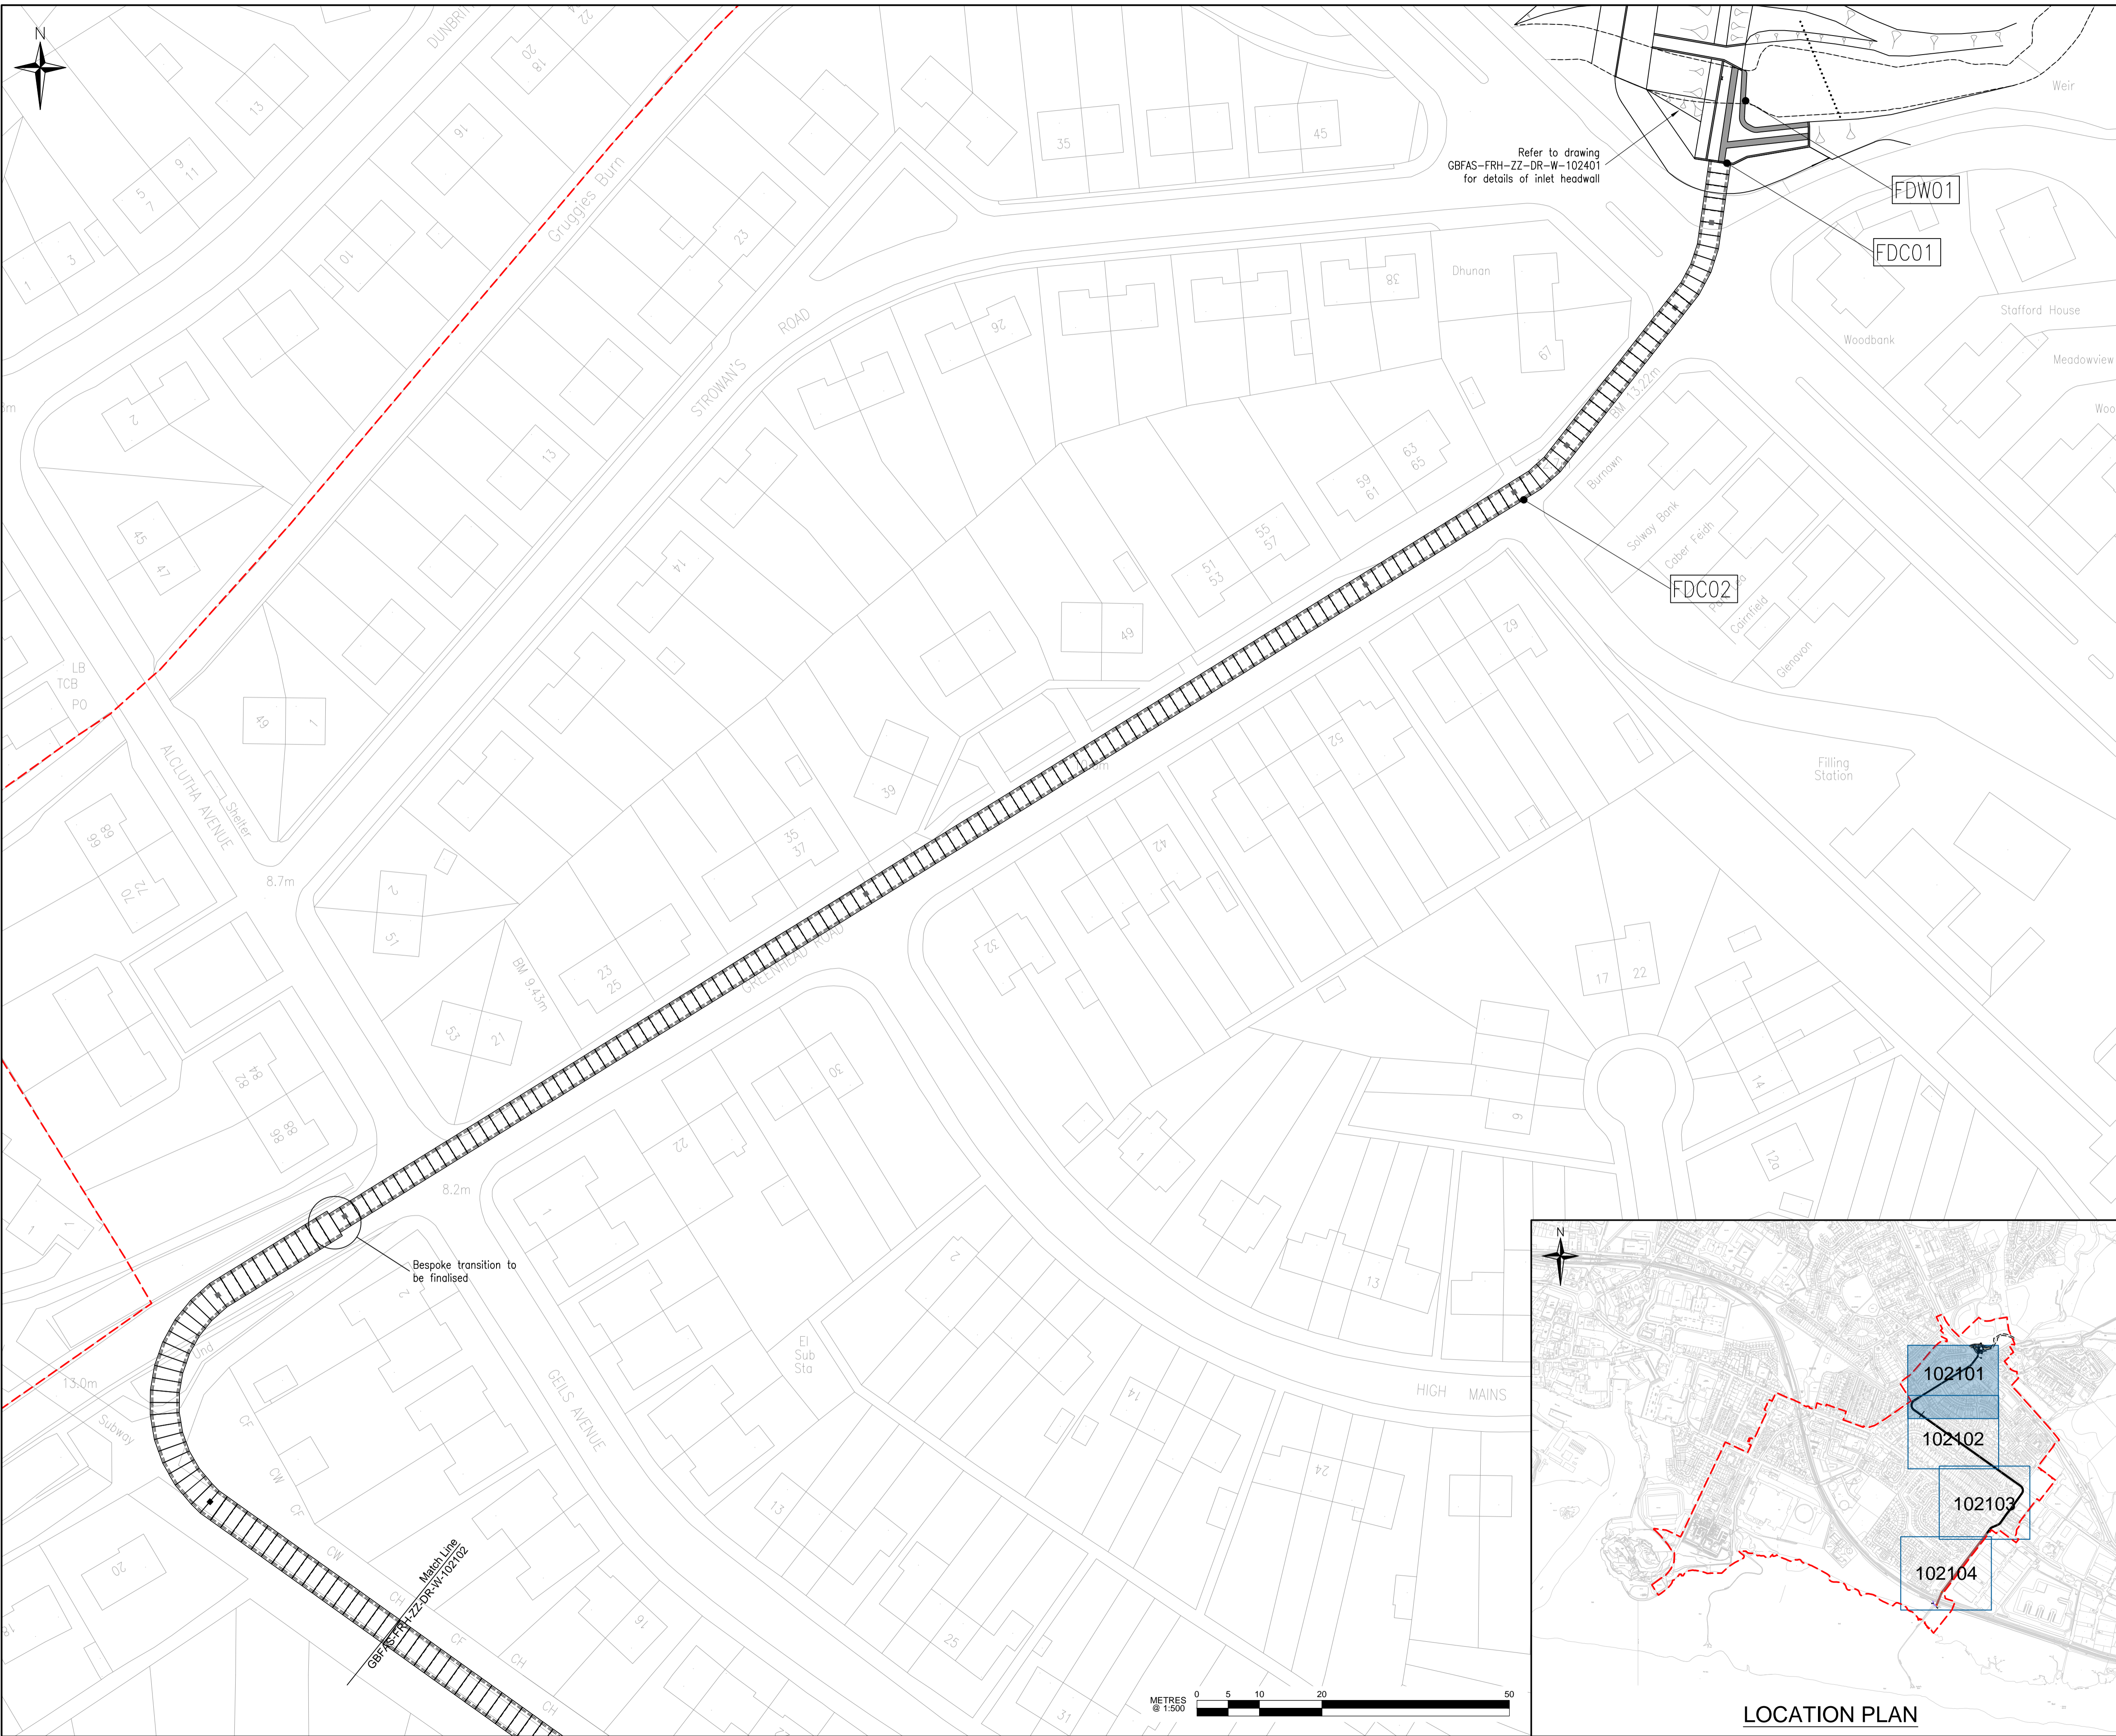

DO NOT SCALE FROM THIS DRAWING

SAFETY HEALTH AND ENVIRONMENTAL INFORMATION

In addition to the hazard/risks normally associated with the types of work detailed on this drawing, note the following risks and information.

Risks listed here are not exhaustive. Refer to GBFAS-FRH-ZZ-RA-W-100001

CONSTRUCTION

- No significant hazards which should not be reasonably foreseen by a competent contractor

MAINTENANCE AND INSPECTION

- No significant hazards which should not be reasonably foreseen by a competent contractor

RESIDUAL DESIGN RISKS

- No significant hazards which should not be reasonably foreseen by a competent contractor

For information relating to use, cleaning and maintenance refer to the Health and Safety file.

It is assumed that all works will be carried out by a competent contractor working, where appropriate, to an approved method statement.

This plan is based on the Ordnance Survey map with the permission of the controller of HMSO. Crown Copyright. Unauthorised reproduction infringes Crown Copyright and may lead to prosecution or civil proceedings.

Notes:

- Refer to drawings GBFAS-FRH-ZZ-DR-W-102105 and 102106 for culvert long section and culvert cross sections.
- Refer to drawings GBFAS-FRH-ZZ-DR-W-100160 to 100163 for utility co-ordination requirements.

Culvert Legend:

- Culvert Unit
- Culvert Access Chamber

Legend:

- Operation Reference
- Scheme Boundary

Rev	Date	Description	Drawn	Chkd	Appd
P01.2	20/03/24	SECOND ISSUE	KAB	RD	SMcA
P01.1	13/03/24	FIRST ISSUE	KAB	RD	SMcA


For Information

Project Title
Gruggies Burn
Flood Alleviation Scheme


Drawing Title
Plan on Culvert Route
Sheet 1 of 4

Drawn	Date	Designed	Date
KAB	21/02/24	RD/LG	21/02/24
Checked	Date	Approved	Date
SMcA	20/03/24	SJGS	20/03/24
Size	Scale	Fairhurst Ref	
A1	1:500	153386-PW-2101	

Drawing Number	Status	Revision
GBFAS-FRH-ZZ-DR-W-102101	S2	P01.2

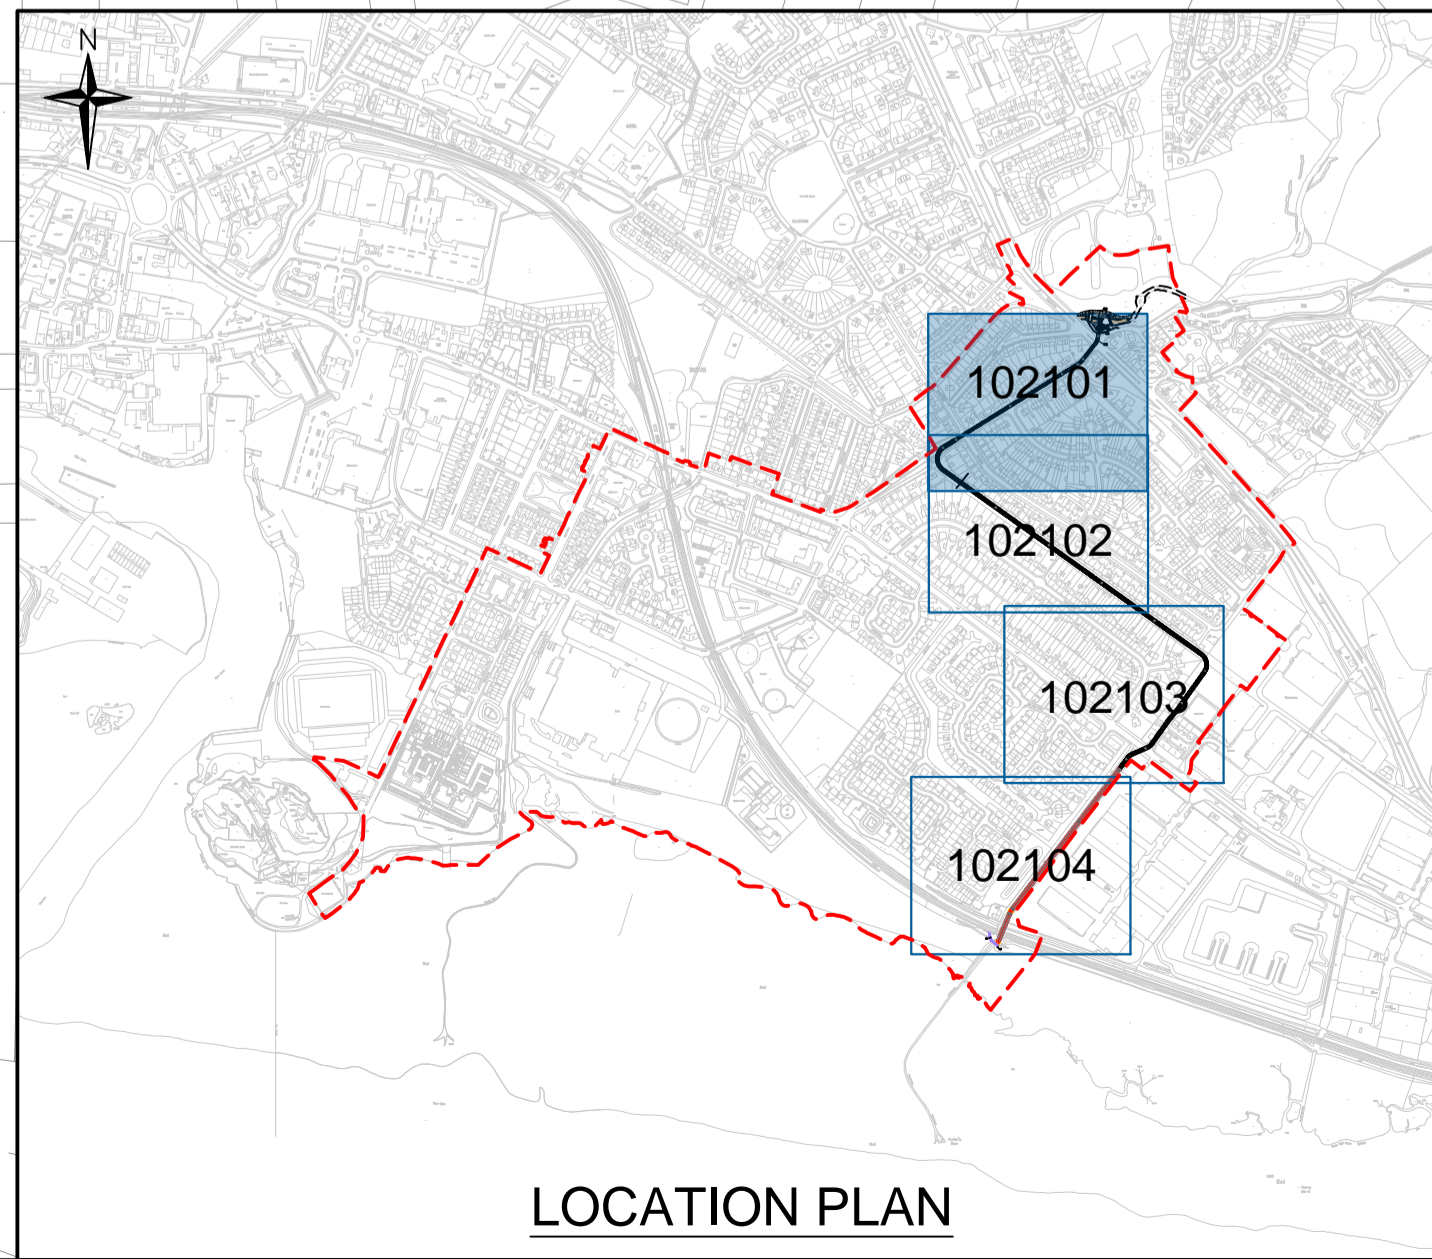

LOCATION PLAN

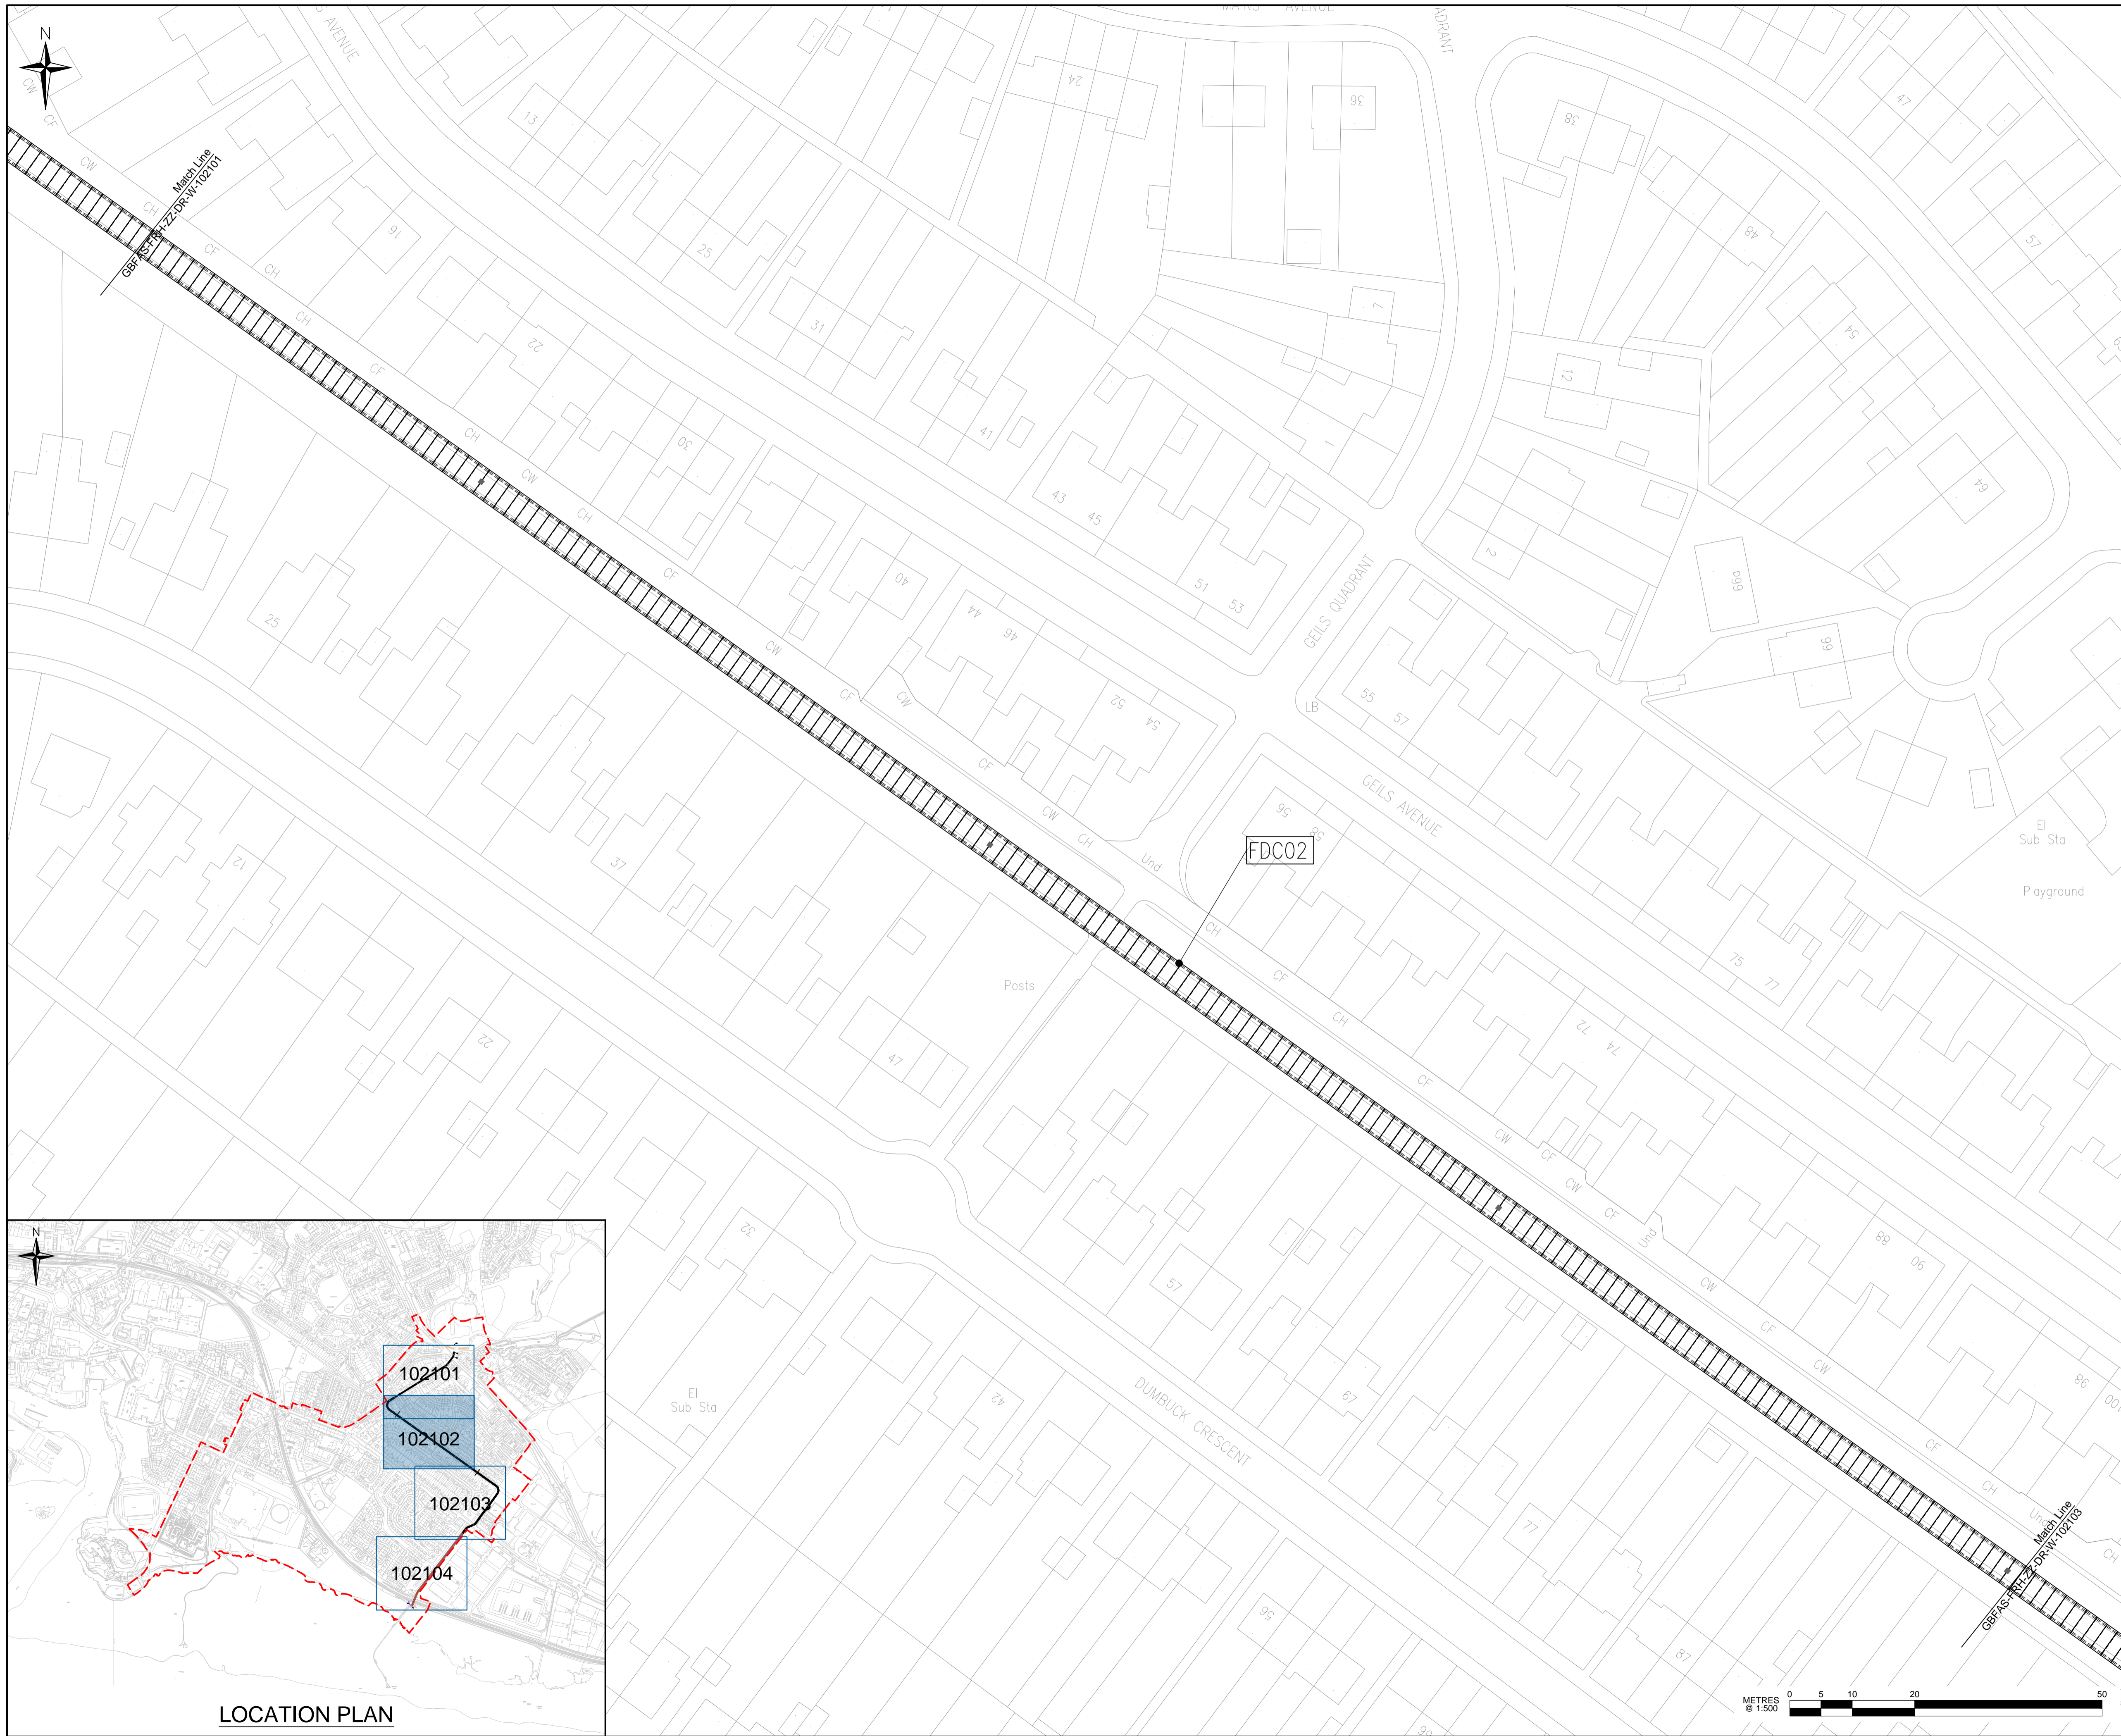


DO NOT SCALE FROM THIS DRAWING

SAFETY HEALTH AND ENVIRONMENTAL INFORMATION


In addition to the hazard/risks normally associated with the types of work detailed on this drawing, note the following risks and information.

Risks listed here are not exhaustive. Refer to GBFAS-FRH-ZZ-RA-W-100001

CONSTRUCTION

- No significant hazards which should not be reasonably foreseen by a competent contractor 

MAINTENANCE AND INSPECTION

- No significant hazards which should not be reasonably foreseen by a competent contractor 

RESIDUAL DESIGN RISKS

- No significant hazards which should not be reasonably foreseen by a competent contractor

For information relating to use, cleaning and maintenance refer to the Health and Safety file.



It is assumed that all works will be carried out by a competent contractor working, where appropriate, to an approved method statement.

This plan is based on the Ordnance Survey map with the permission of the controller of HMSO. Crown Copyright. Unauthorised reproduction infringes Crown Copyright and may lead to prosecution or civil proceedings.


Notes:

- Refer to drawings GBFAS-FRH-ZZ-DR-W-102105 and 102106 for culvert long section and culvert cross sections.
- Refer to drawings GBFAS-FRH-ZZ-DR-W-100160 to 100163 for utility co-ordination requirements.

Culvert Legend:

-  Culvert Unit
-  Culvert Access Chamber

Legend:

-  Operation Reference

P01.2	20/03/24	SECOND ISSUE	KAB	RD	SJGS
P01.1	13/03/24	FIRST ISSUE	KAB	RD	SJGS
Rev	Date	Description	Drawn	Chkd	Appd

For Information




Project Title
Gruggies Burn
Flood Alleviation Scheme



Drawing Title
Plan on Culvert Route
Sheet 2 of 4

Drawn	Date	Designed	Date
KAB	21/02/24	RD/LG	21/02/24
Checked	Date	Approved	Date
SMcA	20/03/24	SJGS	20/03/24
Size	Scale	Fairhurst Ref	
A1	1:500	153386-PW-2102	

Drawing Number	Status	Revision
GBFAS-FRH-ZZ-DR-W-102102	S2	P01.2

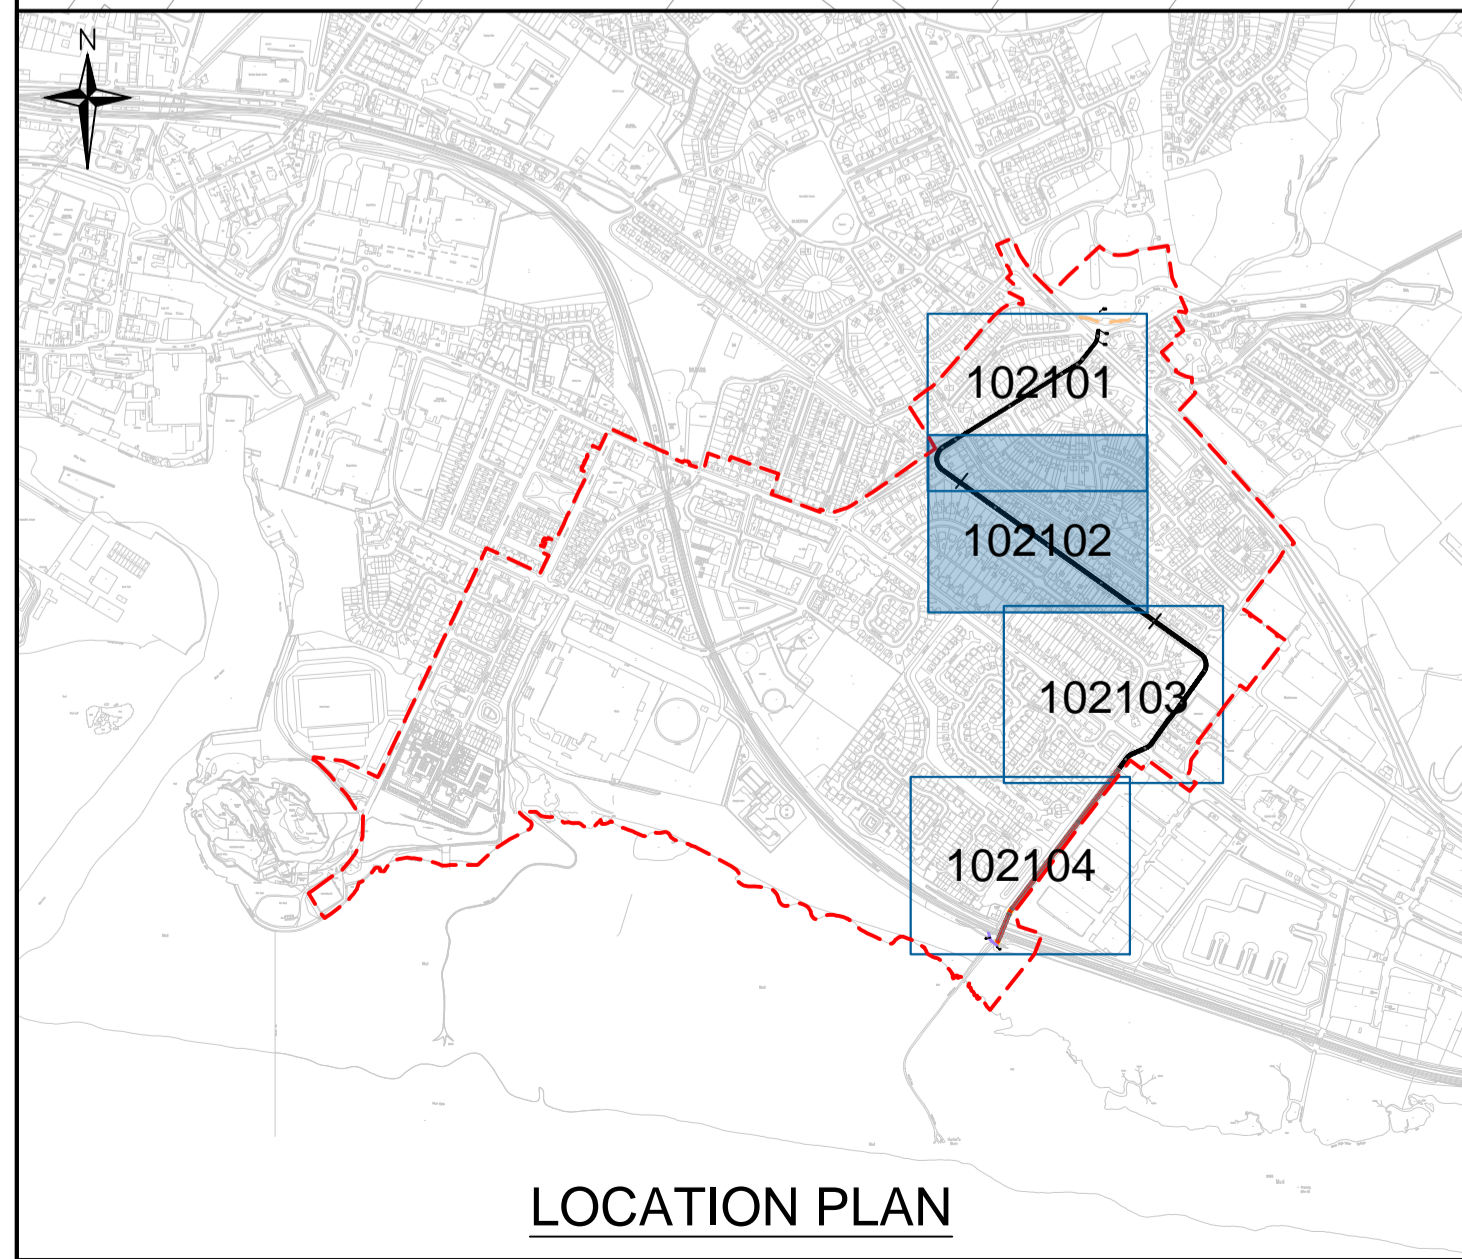

LOCATION PLAN

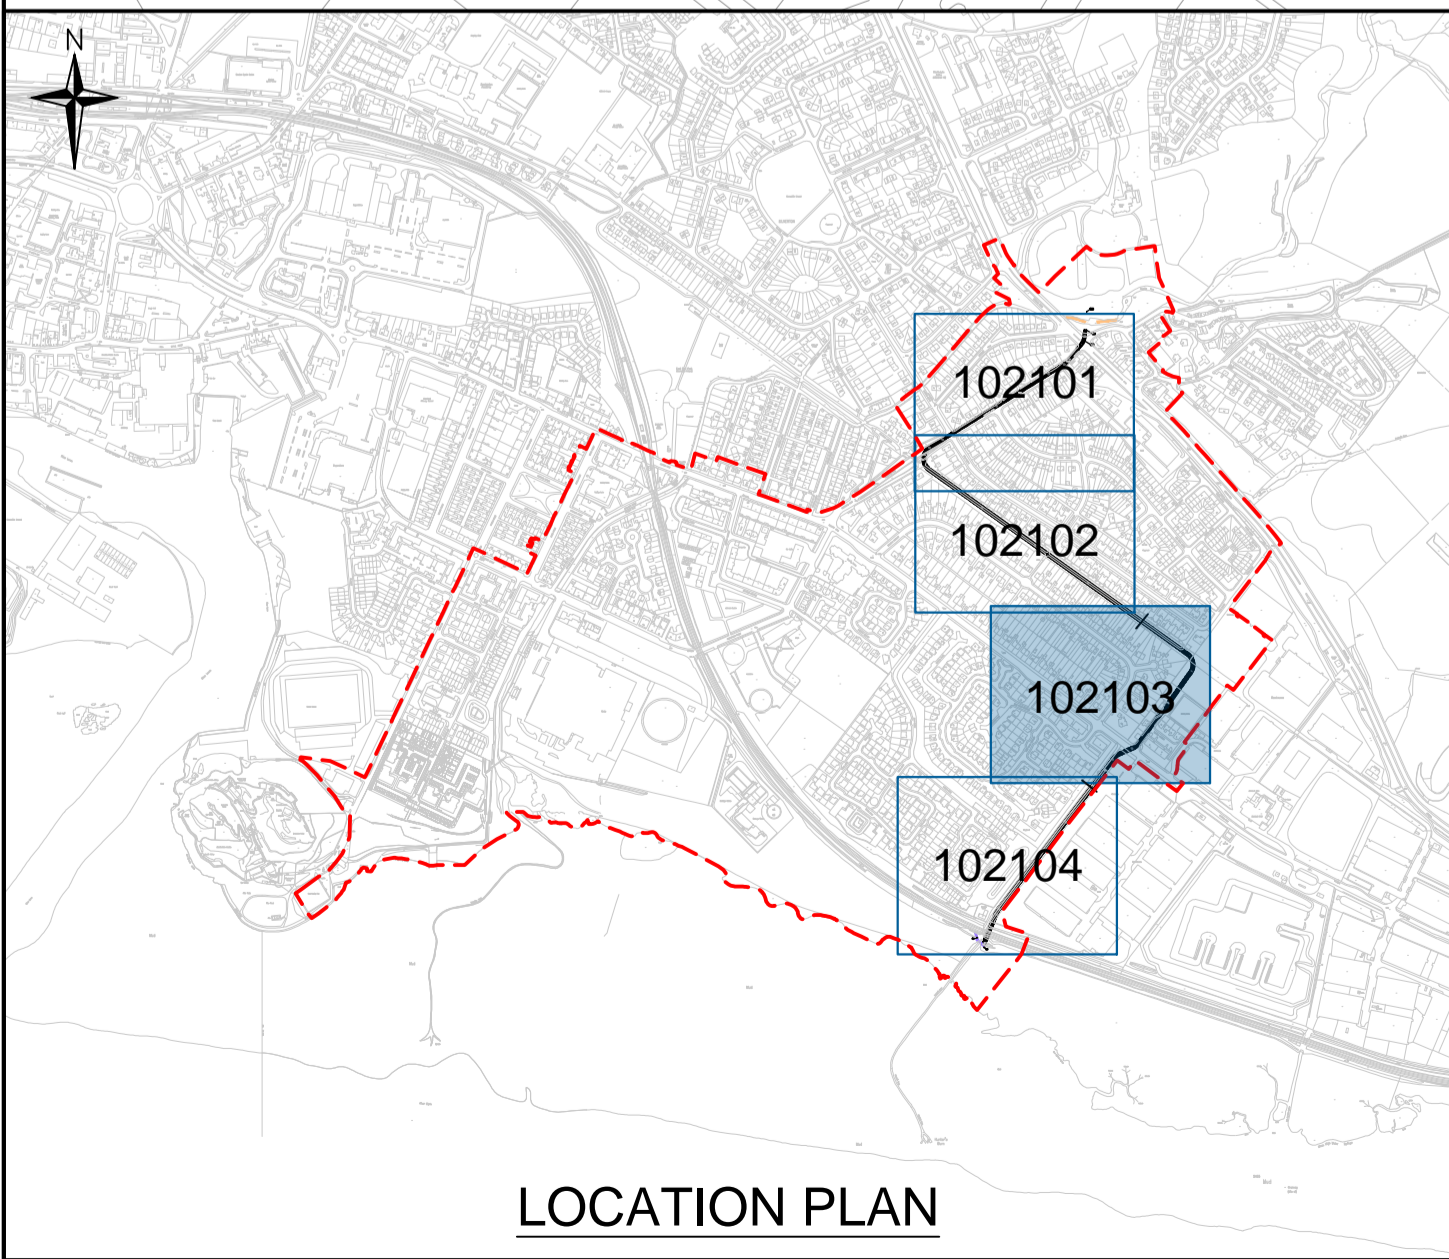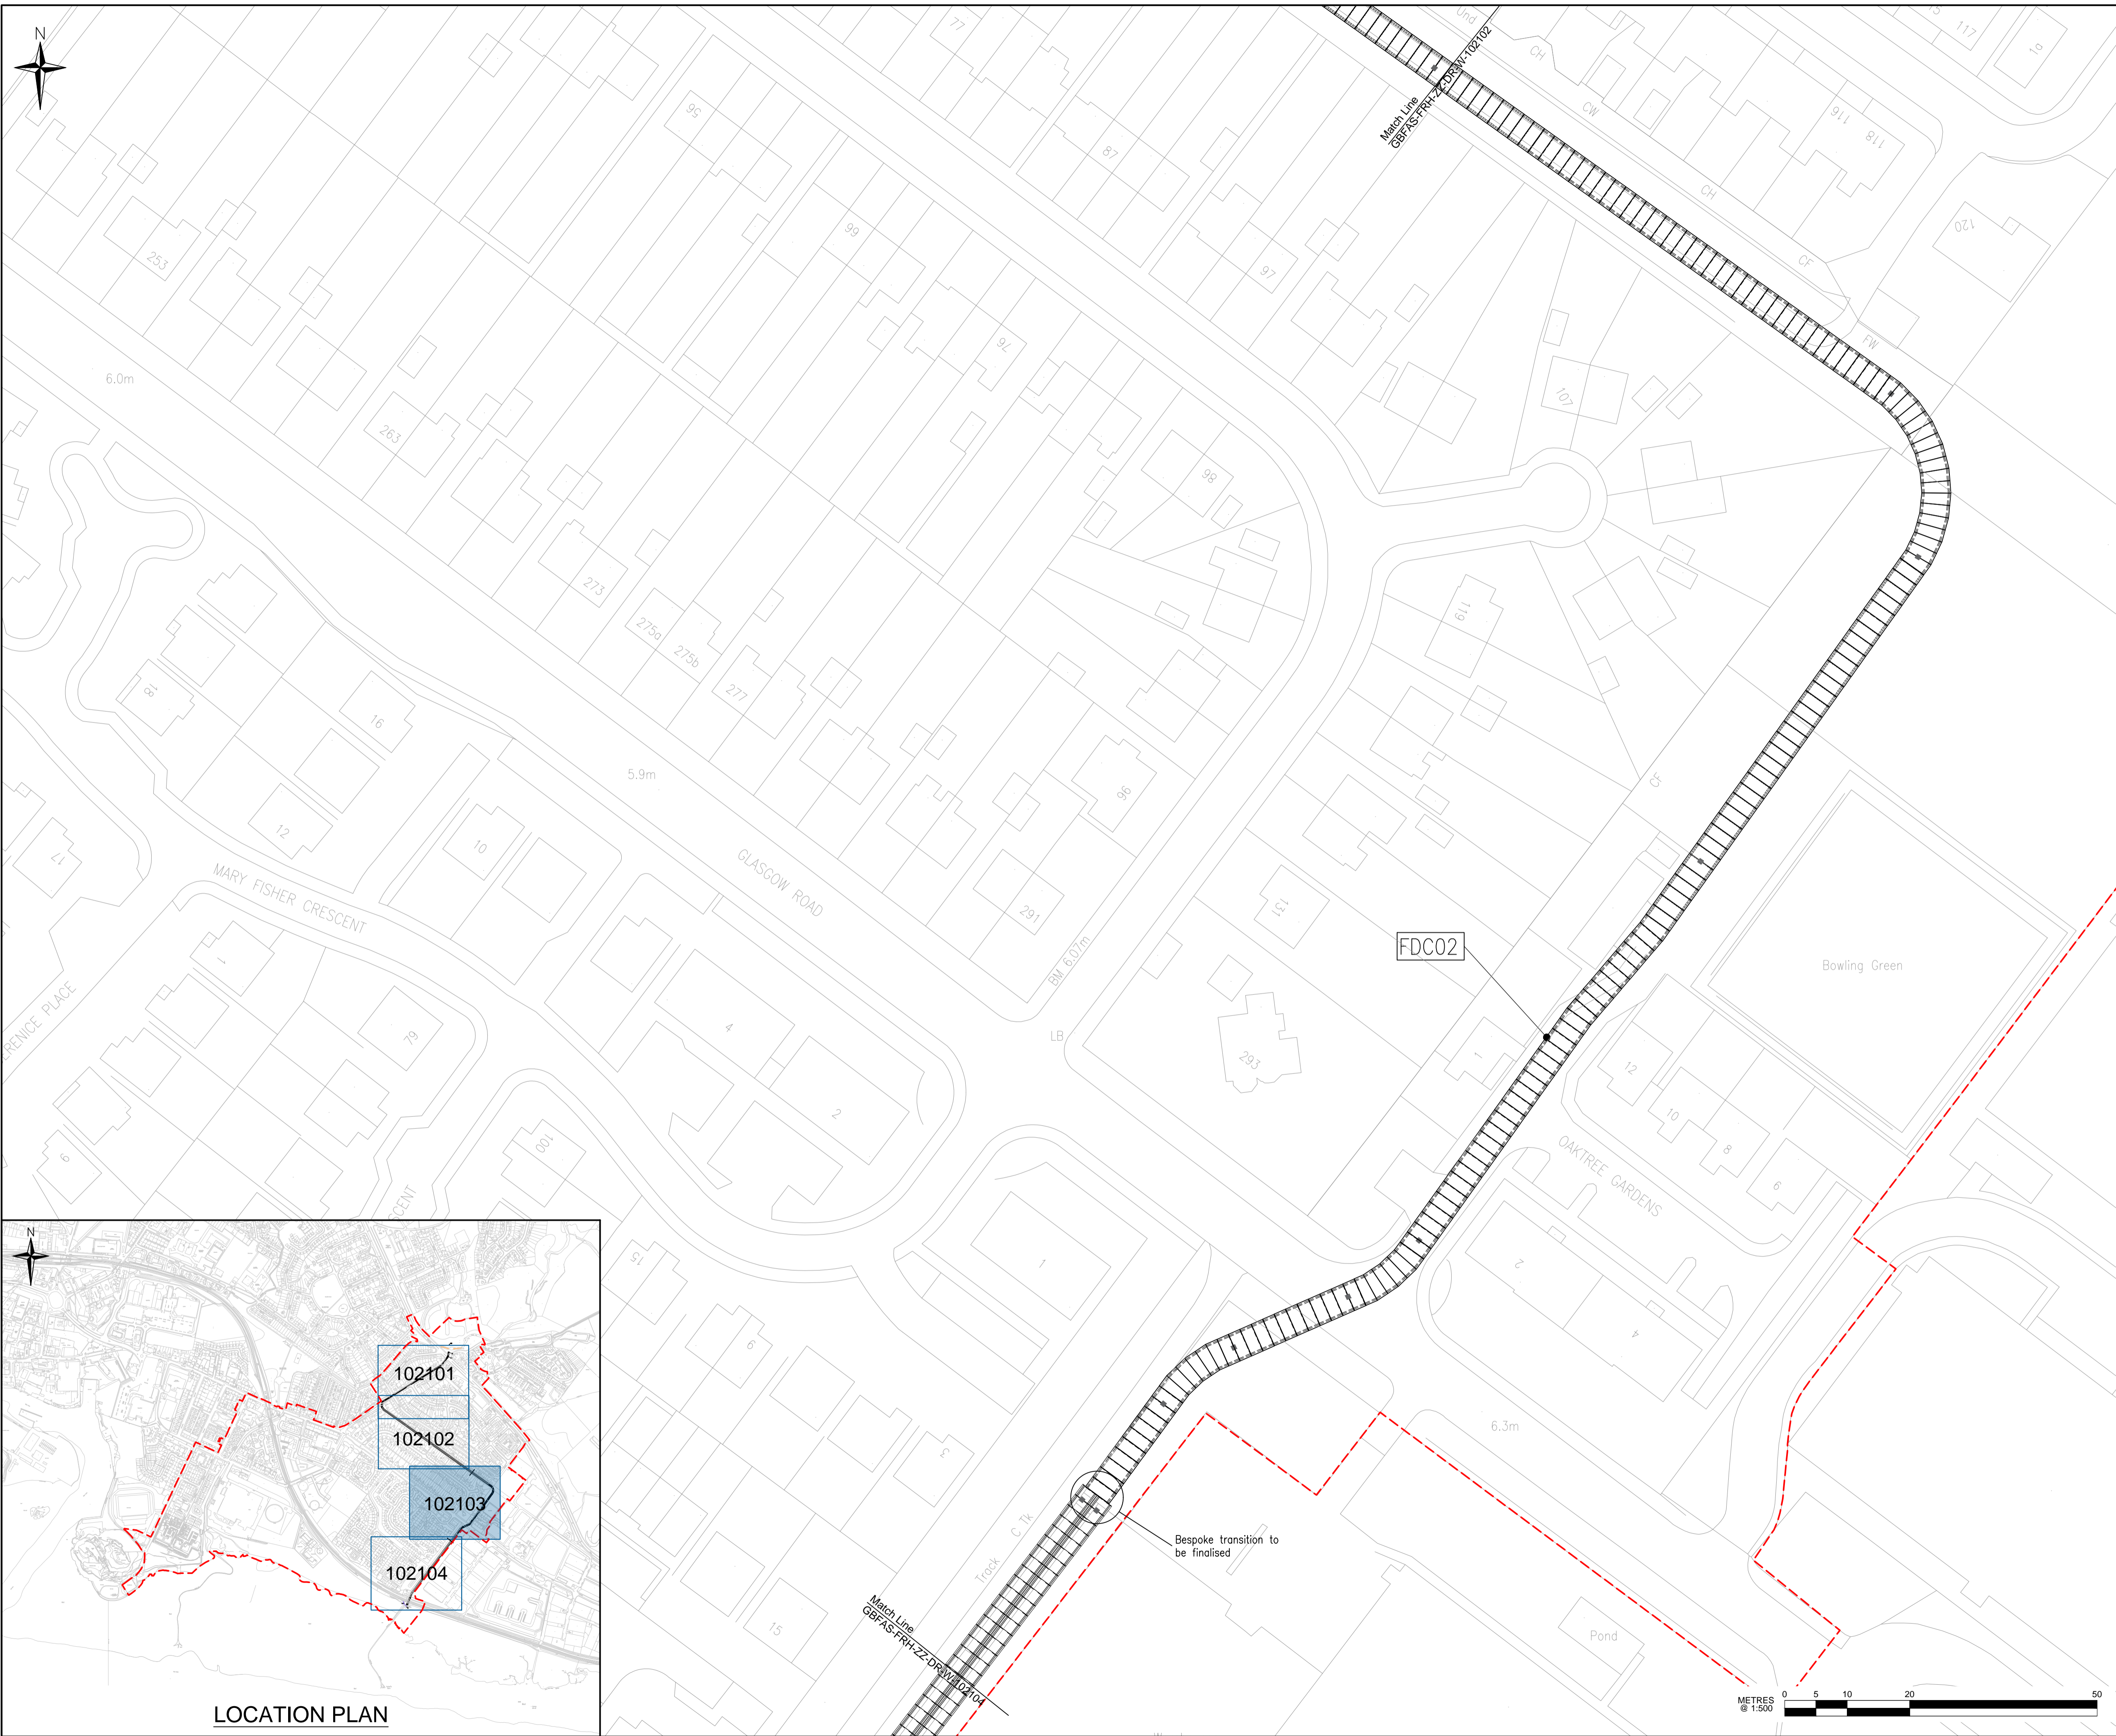


DO NOT SCALE FROM THIS DRAWING

SAFETY HEALTH AND ENVIRONMENTAL INFORMATION


In addition to the hazard/risks normally associated with the types of work detailed on this drawing, note the following risks and information.

Risks listed here are not exhaustive. Refer to GBFAS-FRH-ZZ-RA-W-100001

CONSTRUCTION

- No significant hazards which should not be reasonably foreseen by a competent contractor 

MAINTENANCE AND INSPECTION

- No significant hazards which should not be reasonably foreseen by a competent contractor 

RESIDUAL DESIGN RISKS

- No significant hazards which should not be reasonably foreseen by a competent contractor

For information relating to use, cleaning and maintenance refer to the Health and Safety file.


It is assumed that all works will be carried out by a competent contractor working, where appropriate, to an approved method statement.

This plan is based on the Ordnance Survey map with the permission of the controller of HMSO. Crown Copyright. Unauthorised reproduction infringes Crown Copyright and may lead to prosecution or civil proceedings.



Notes:

- Refer to drawings GBFAS-FRH-ZZ-DR-W-102105 and 102106 for culvert long section and culvert cross sections.
- Refer to drawings GBFAS-FRH-ZZ-DR-W-100160 to 100163 for utility co-ordination requirements.

Culvert Legend:

-  Culvert Unit
-  Culvert Access Chamber

Legend:

-  Operation Reference
-  Scheme Boundary

Rev	Date	Description	Drawn	Chkd	Appd
P01.2	20/03/24	SECOND ISSUE	KAB	RD	SJGS
P01.1	13/03/24	FIRST ISSUE	KAB	RD	SJGS


For Information


Gruggies Burn Flood Alleviation Scheme

Plan on Culvert Route Sheet 3 of 4

Drawn	Date	Designed	Date
KAB	21/02/24	RD/LG	21/02/24
Checked	Date	Approved	Date
SMcA	20/03/24	SJGS	20/03/24
Size	Scale	Fairhurst Ref	
A1	1:500	153386-PW-2103	

Drawing Number	Status	Revision
GBFAS-FRH-ZZ-DR-W-102103	S2	P01.2

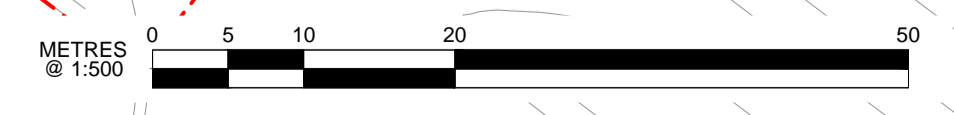

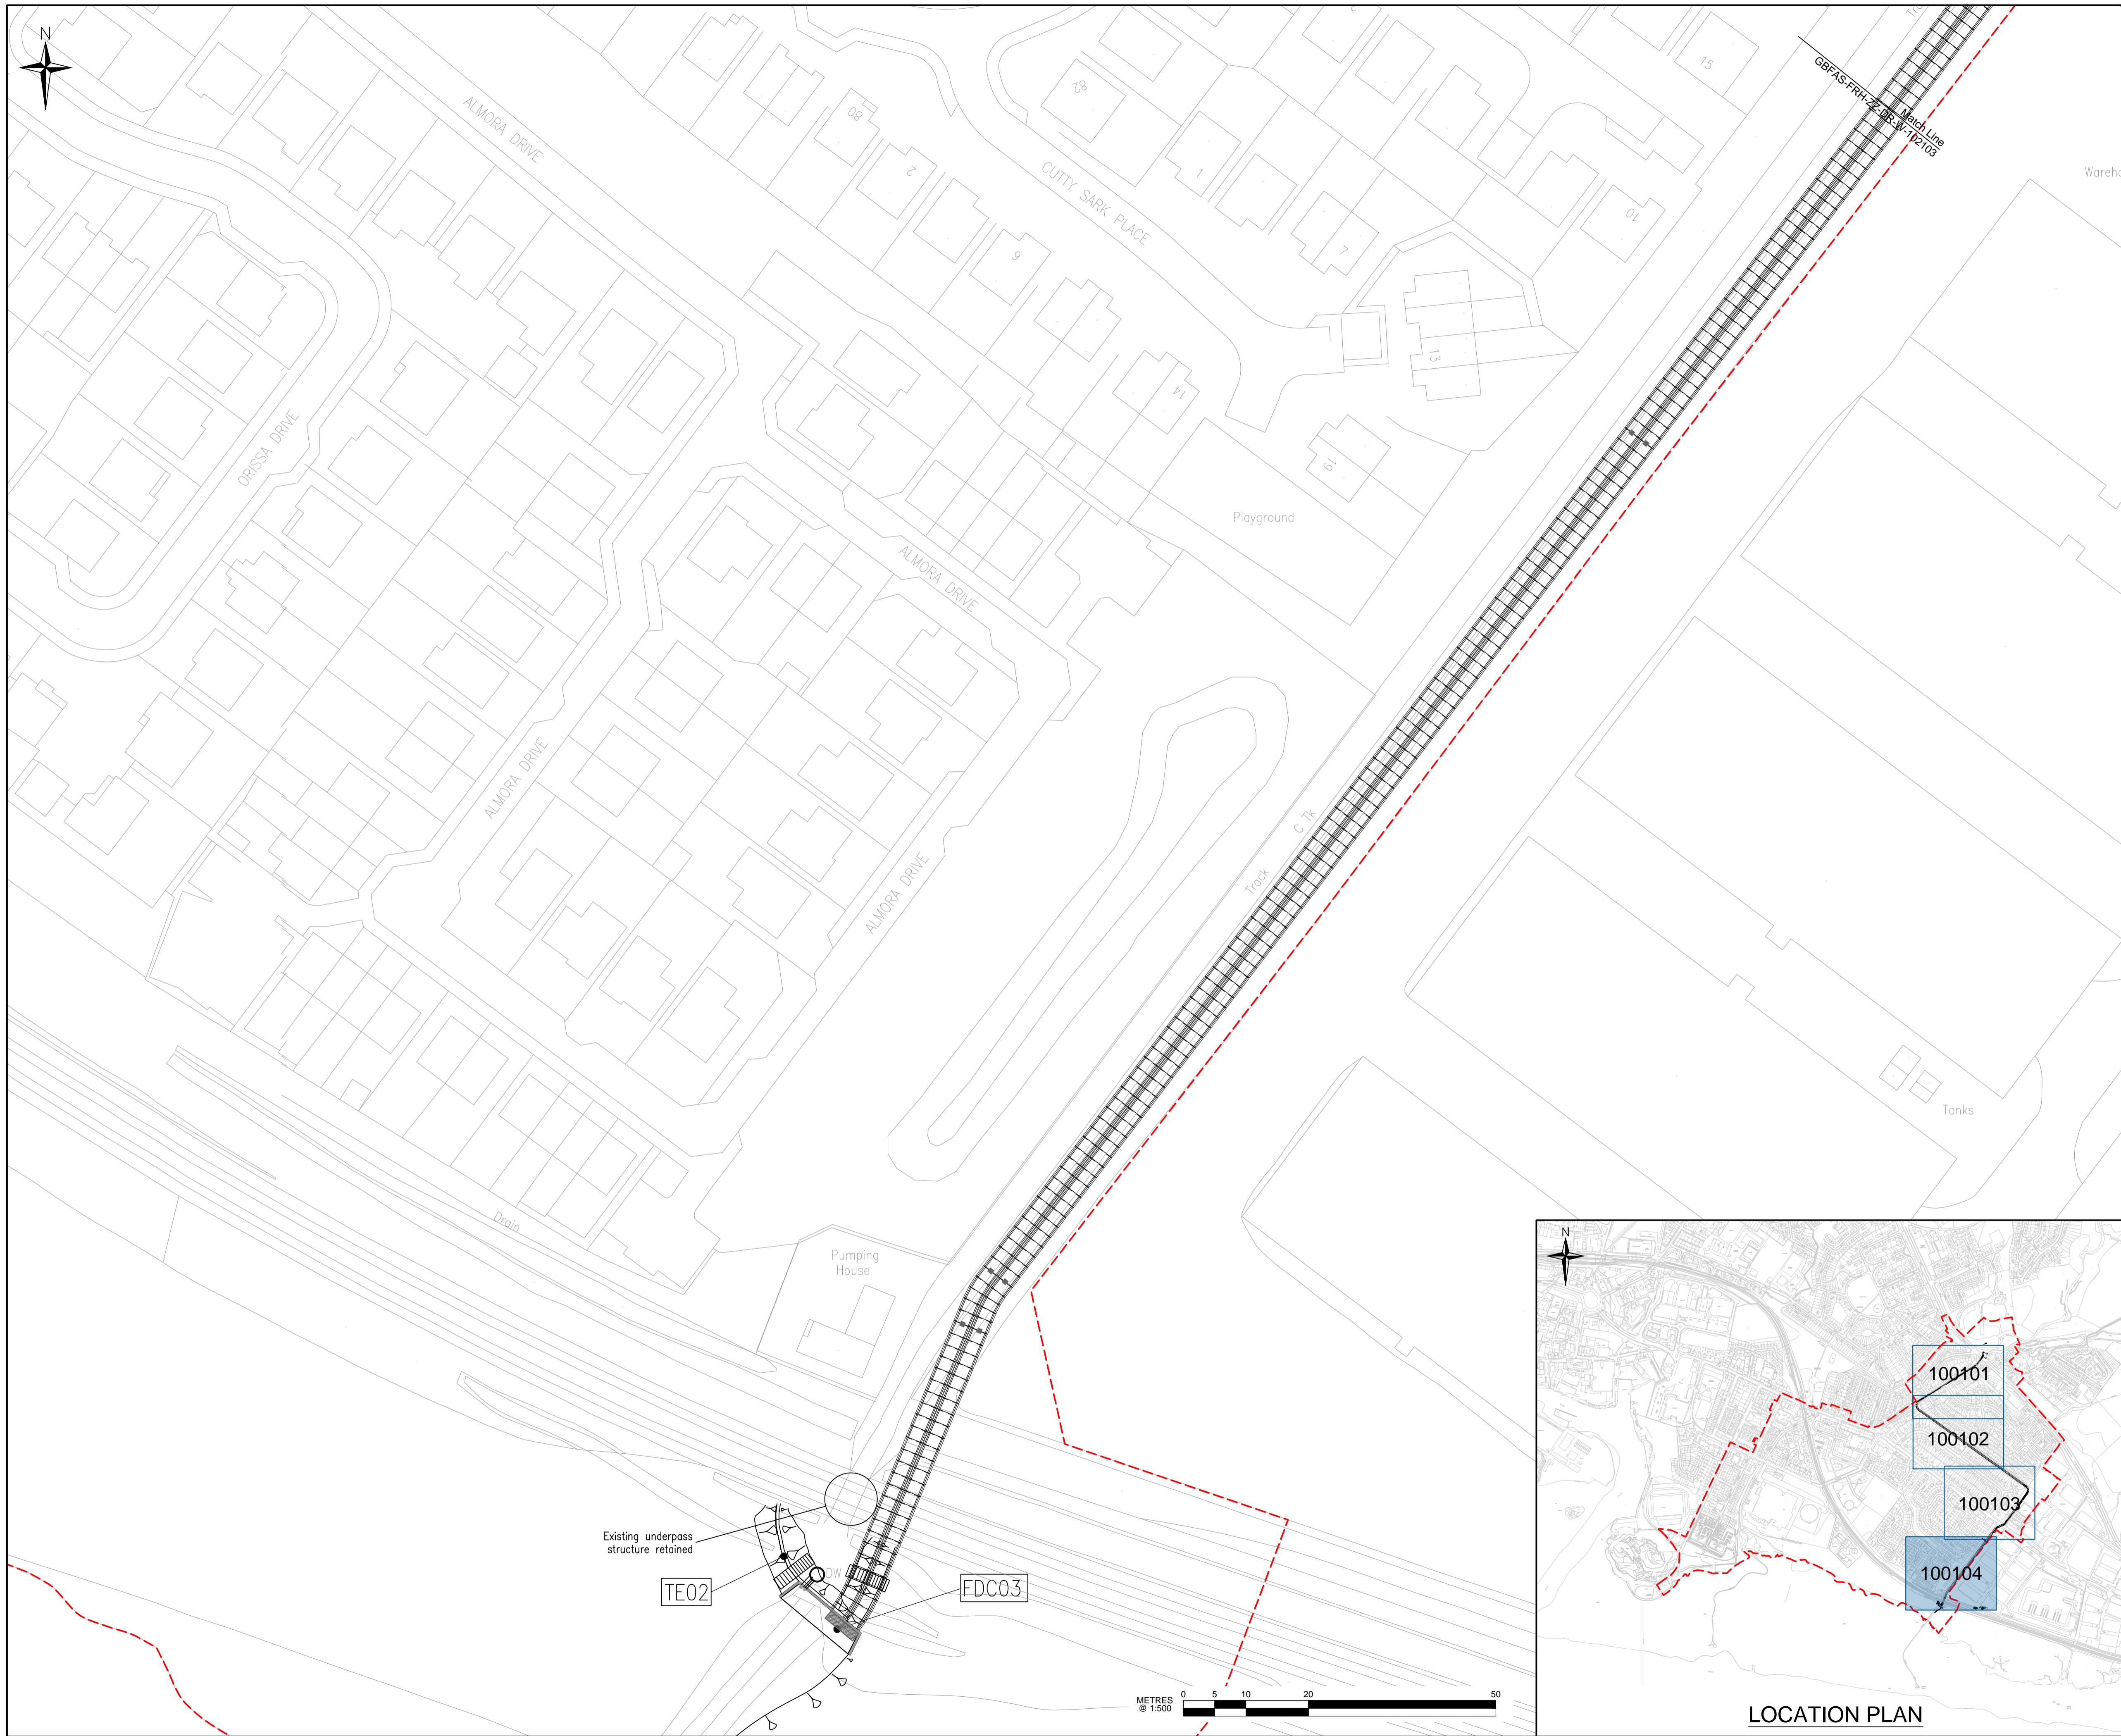


DO NOT SCALE FROM THIS DRAWING

SAFETY HEALTH AND ENVIRONMENTAL INFORMATION


In addition to the hazard/risks normally associated with the types of work detailed on this drawing, note the following risks and information.

Risks listed here are not exhaustive. Refer to GBFAS-FRH-ZZ-RA-W-100001

CONSTRUCTION

- No significant hazards which should not be reasonably foreseen by a competent contractor 

MAINTENANCE AND INSPECTION

- No significant hazards which should not be reasonably foreseen by a competent contractor 

RESIDUAL DESIGN RISKS

- No significant hazards which should not be reasonably foreseen by a competent contractor

For information relating to use, cleaning and maintenance refer to the Health and Safety file.



It is assumed that all works will be carried out by a competent contractor working, where appropriate, to an approved method statement.

This plan is based on the Ordnance Survey map with the permission of the controller of HMSO. Crown Copyright. Unauthorised reproduction infringes Crown Copyright and may lead to prosecution or civil proceedings.


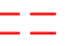
Notes:

- Refer to drawings GBFAS-FRH-ZZ-DR-W-102105 and 102106 for culvert long section and culvert cross sections.
- Refer to drawings GBFAS-FRH-ZZ-DR-W-100160 to 100163 for utility co-ordination requirements.

Culvert Legend:

-  Culvert Unit
-  Culvert Access Chamber

Legend:

-  Operation Reference
-  Scheme Boundary


Rev	Date	Description	Drawn	Chkd	Appd
P01.2	20/03/24	SECOND ISSUE	KAB	RD	SJGS
P01.1	13/03/24	FIRST ISSUE	KAB	RD	SJGS

For Information

Gruggies Burn Flood Alleviation Scheme

Plan on Culvert Route Sheet 4 of 4

Drawn	Date	Designed	Date
KAB	21/02/24	RD/LG	21/02/24
Checked	Date	Approved	Date
SMcA	20/03/24	SJGS	20/03/24
Size	Scale	Fairhurst Ref	
A1	1:500	153386-PW-0104	
Drawing Number	Status	Revision	
GBFAS-FRH-ZZ-DR-W-102104	S2	P01.2	

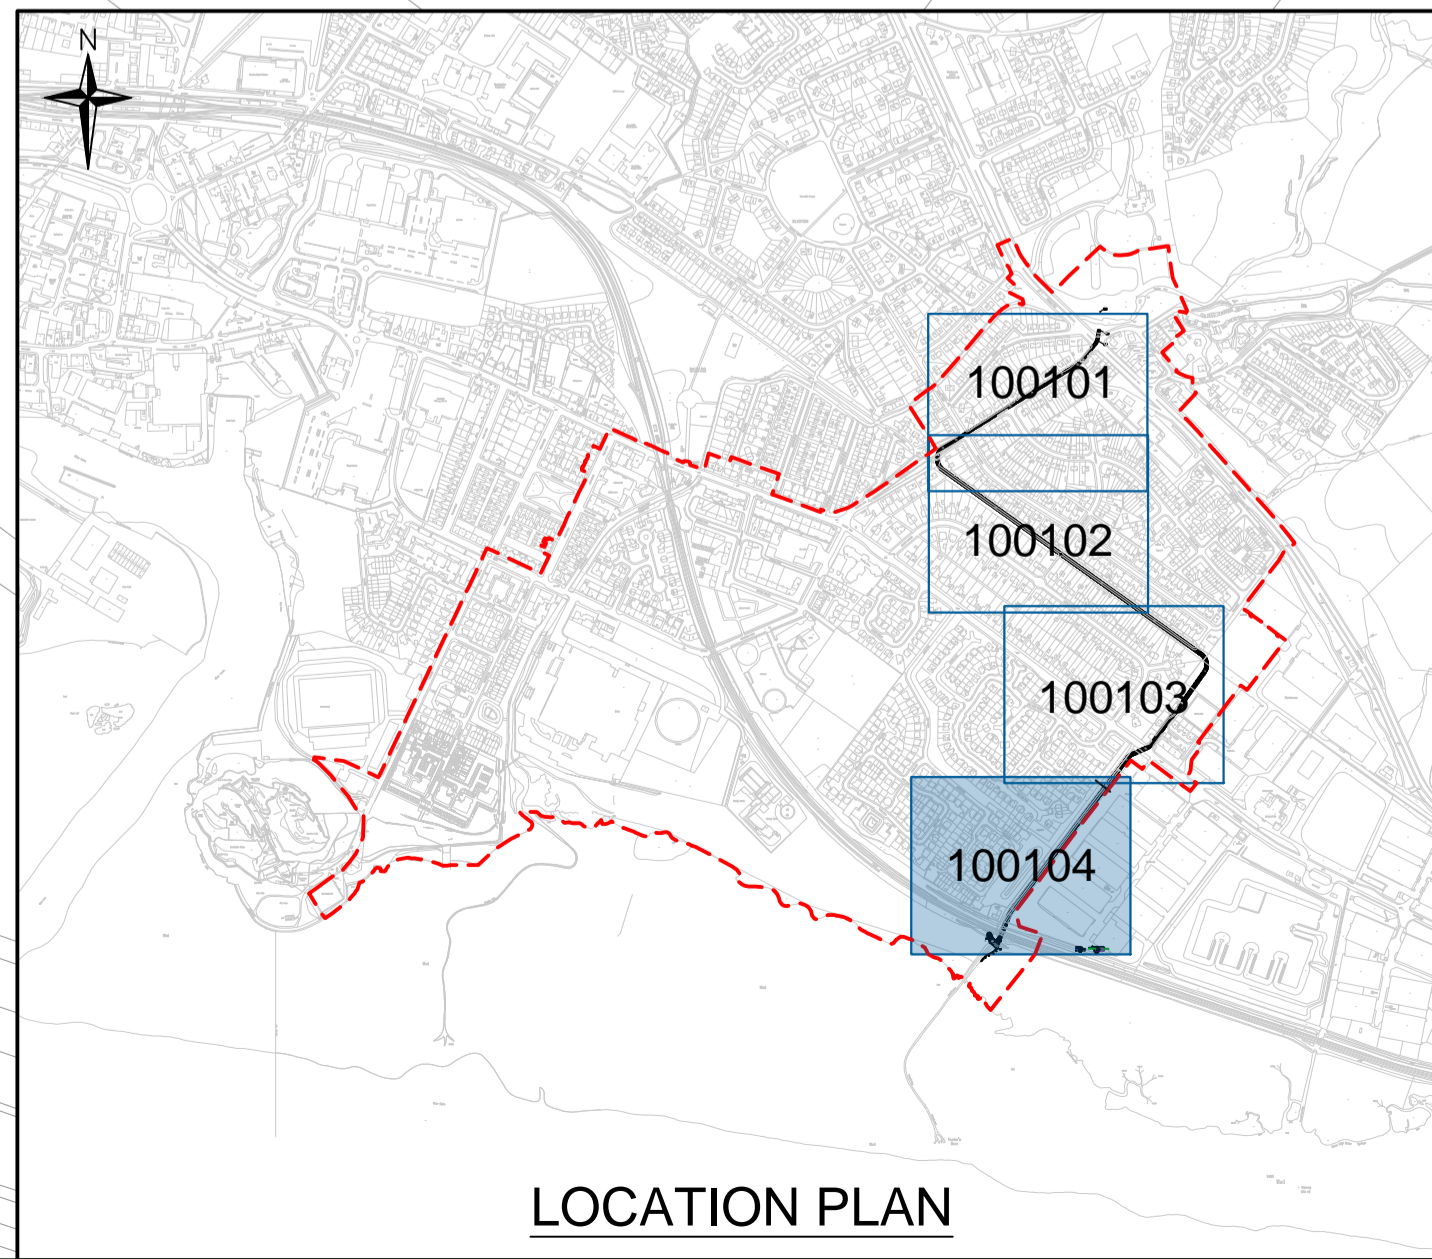

LOCATION PLAN